


383.00 ÜNN

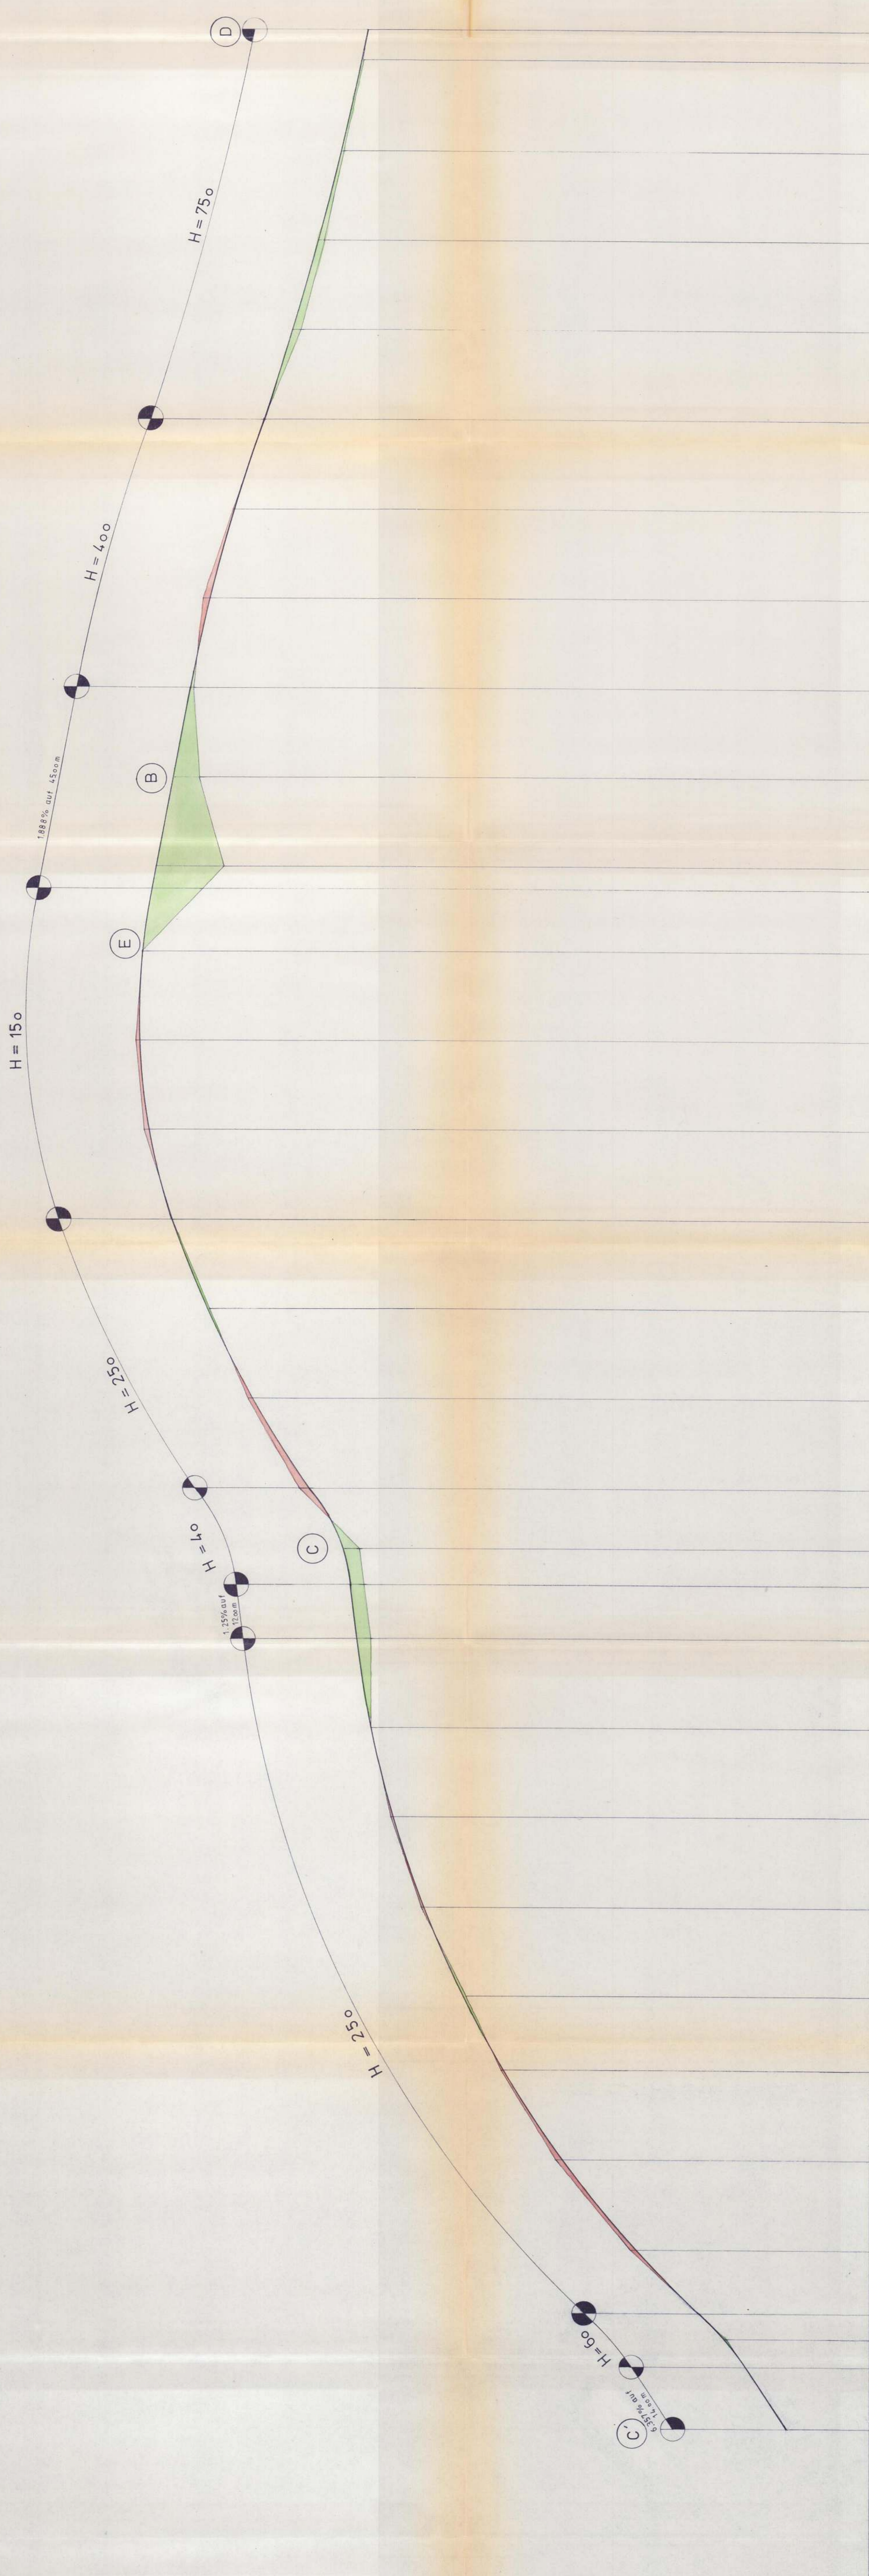

vorh. Gelände	Neue Straßenhöhe	Stationen	Vermessungs - Nr
384.84	384.84	0 + 000	1
385.73	385.73	0 + 020	2
386.77	386.77	0 + 040	3
388.12	388.12	0 + 060	4
391.07	391.07	0 + 080	5
391.95	391.87	0 + 096	6
392.77	392.86	0 + 116	7
393.47	393.54	0 + 136	8
393.99	393.99	0 + 156	9
394.27	394.00	0 + 176	10
394.42	394.26	0 + 196	11
395.35	395.55	0 + 216	12
396.56	396.69	0 + 236	13
397.57	397.55	0 + 256	14
398.37	398.36	0 + 276	15
398.85	398.98	0 + 296	16
399.06	399.17	0 + 316	17
399.02	399.04	0 + 336	18
398.73	397.23	0 + 349	19
397.97	397.91	0 + 369	20
397.55	397.71	0 + 409	21
397.01	397.04	0 + 429	22
396.38	396.39	0 + 449	23
395.75	395.57	0 + 469	24
395.20	395.07	0 + 489	25
394.70	394.54	0 + 509	26
394.25	394.22	0 + 529	27
394.12	394.12	0 + 536	28

SCHNITT C-E-B-D